


REVISION:		
A	11/28/2017	NEW ITEM DR

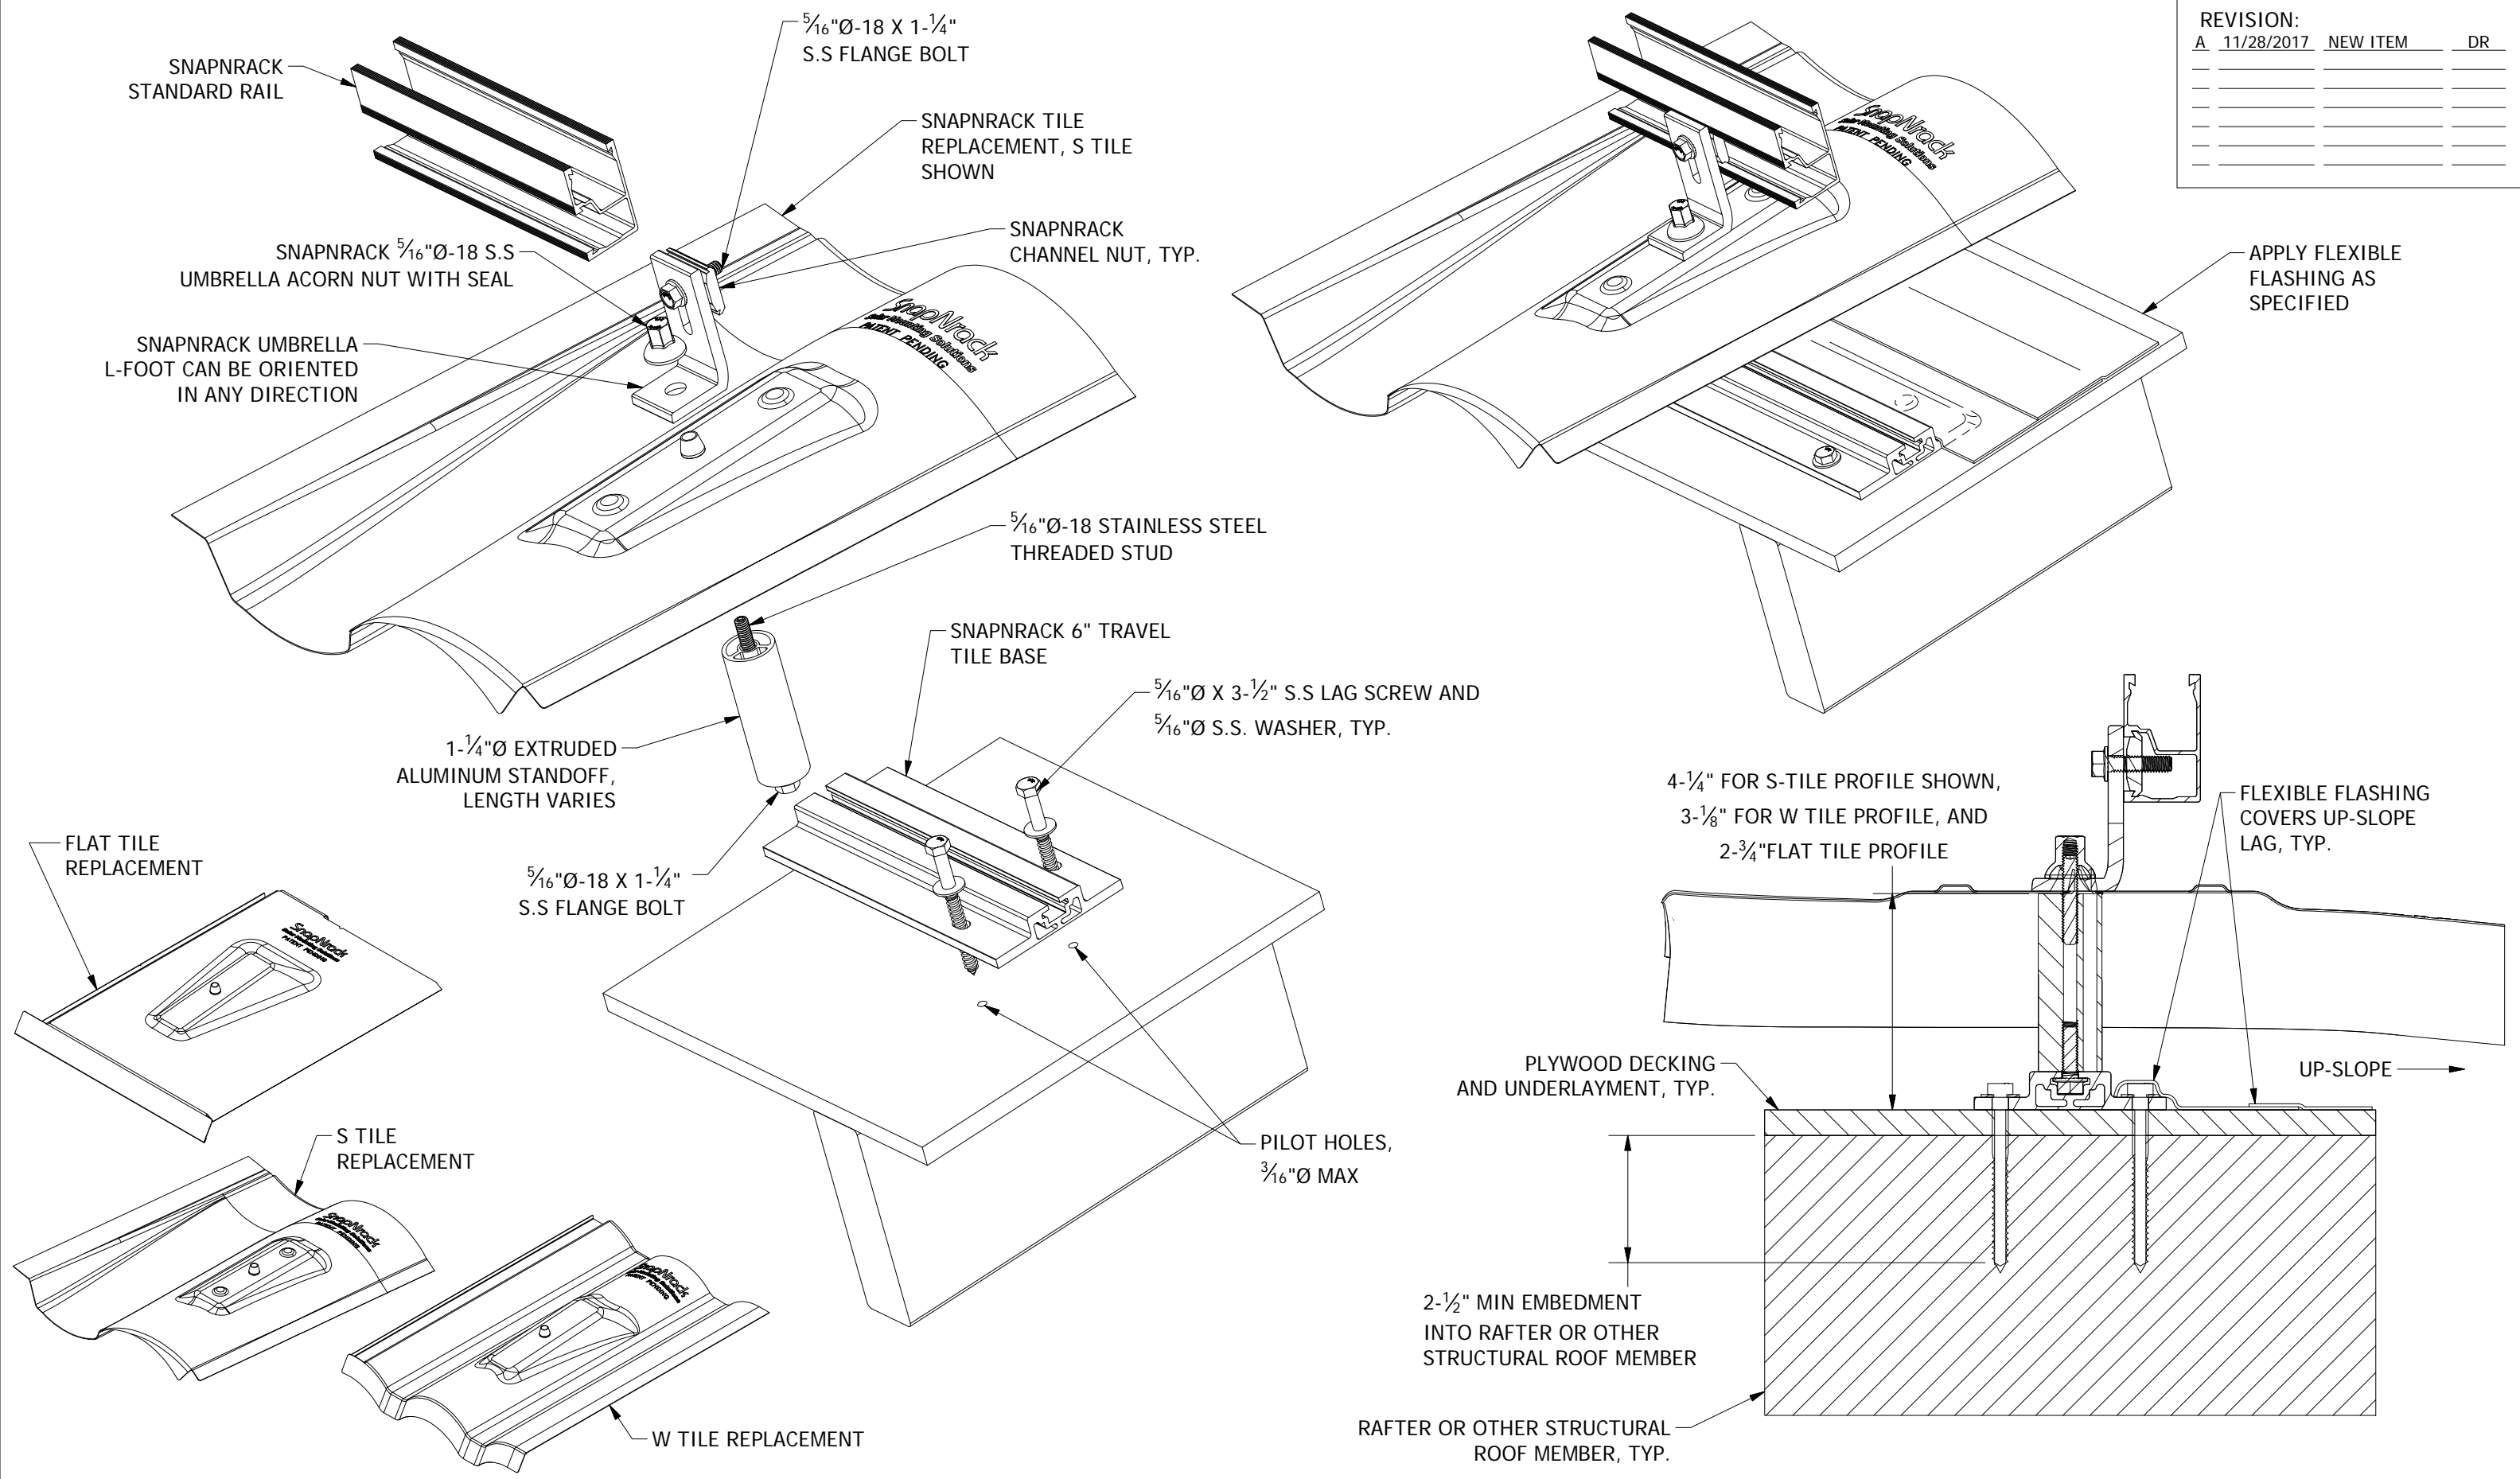

	<b>Sunrun South LLC</b> 595 MARKET STREET, 29TH FLOOR • SAN FRANCISCO, CA 94105 USA PHONE (415) 580-6900 • FAX (415) 580-6902 <small>THE INFORMATION IN THIS DRAWING IS CONFIDENTIAL AND PROPRIETARY. ANY REPRODUCTION, DISCLOSURE, OR USE THEREOF IS PROHIBITED WITHOUT THE WRITTEN CONSENT OF SUNRUN SOUTH LLC.</small>	DESIGNER: <u>D.Ryan</u>	SCALE: <u>DNS</u>	PART NUMBER: <u>S100 PEN-D02</u>	DESCRIPTION: <u>TILE REPLACEMENT INSTALLATION</u>	REV <u>A</u>
		DRAFTER: <u>D.Ryan</u>	DATE: <u>11/28/2017</u>	APPROVED BY: <u>G.McPheeters</u>		