


NOTES:

- 5/16"Ø LAG SCREWS MUST EMBED 2-1/2" INTO ROOF STRUCTURAL MEMBERS / RAFTERS
- TORQUE ALL 5/16"Ø HARDWARE TO 10-16 FT-LBS
- RAILS CAN MOUNT TO EITHER SIDE OF TILE HOOK (UPSLOPE OR DOWNSLOPE)
- RAILS CAN BE LEVELED UP TO 1-1/4" USING THE SLOT IN THE TILE HOOK

REVISION:		
G	11/28/2017	DR

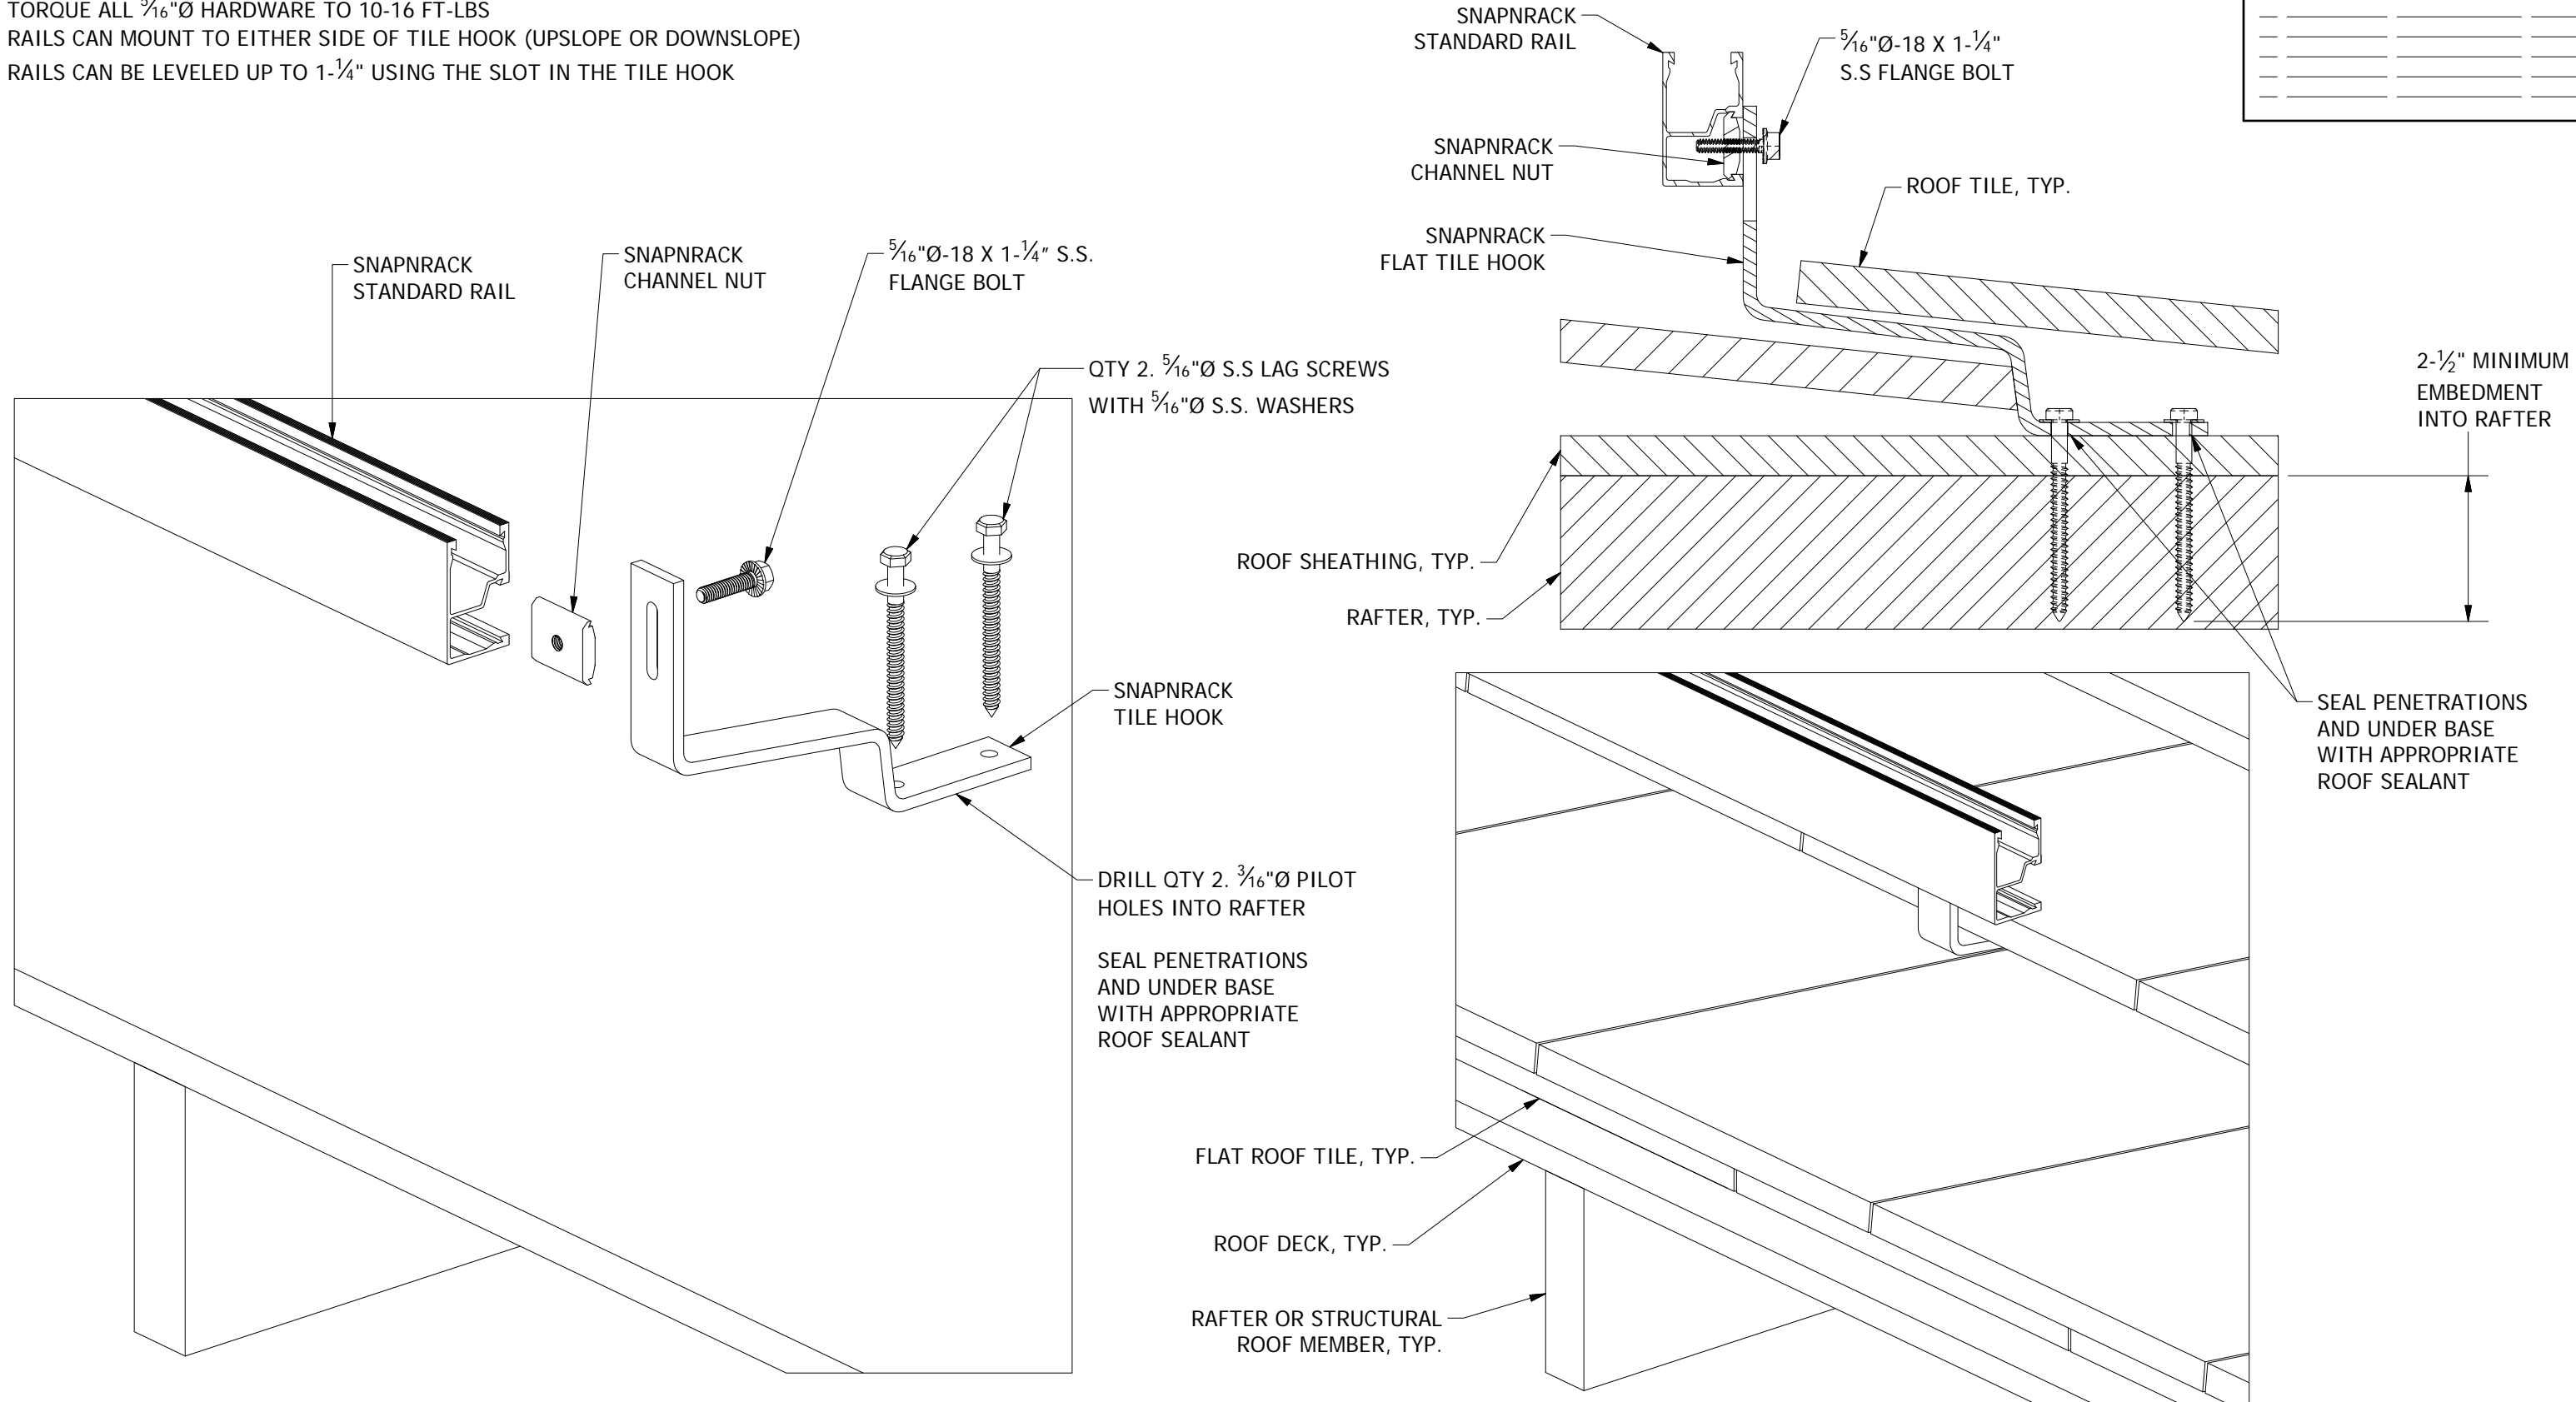

COMPLETED INSTALLATION



Sunrun South LLC
 595 MARKET STREET, 29TH FLOOR • SAN FRANCISCO, CA 94105 USA
 PHONE (415) 580-6900 • FAX (415) 580-6902
THE INFORMATION IN THIS DRAWING IS CONFIDENTIAL AND PROPRIETARY. ANY REPRODUCTION, DISCLOSURE, OR USE THEREOF IS PROHIBITED WITHOUT THE WRITTEN CONSENT OF SUNRUN SOUTH LLC.

DESIGNER: G.McPheeters
 DRAFTER: D.Ryan
 APPROVED BY: G.McPheeters

SCALE: DNS
 DATE: 11/28/2017

PART NUMBER:
S100 PEN-D15

DESCRIPTION:
TILE HOOK WITH FLAT TILE

REV
G