

SNAPNRACK RIDGE EXTENSION DETAILS

TORQUE ALL HARDWARE TO THE FOLLOWING VALUES:

12-14 FT-LBS

\*FOR HANWHA, MOUNT CLAMP BOLT: 16 FT-LBS


FOR UNEVEN ROOF SURFACES, EACH MOUNT HAS 1" OF LEVELING CAPABILITY IN 1/12" INCREMENTS

H TRACK CAN BE SECURED IN ANY POSITION ON THE FLASH TRACK, BUT BOTH CHANNEL NUTS MUST BE FULLY ENGAGED IN THE FLASH TRACK

LEVELER CAN BE SECURED IN ANY POSITION ALONG THE SIDE CHANNELS OF THE H TRACK

\*\*RIDGE EXTENSION MOUNT CLAMP BOLT ONLY CLAMPS THE MODULE BELOW. NO MODULE PLACED UPSLOPE OF RIDGE EXTENSION.

REVISION:			
A	8/22/2017	NEW ITEM	BDP

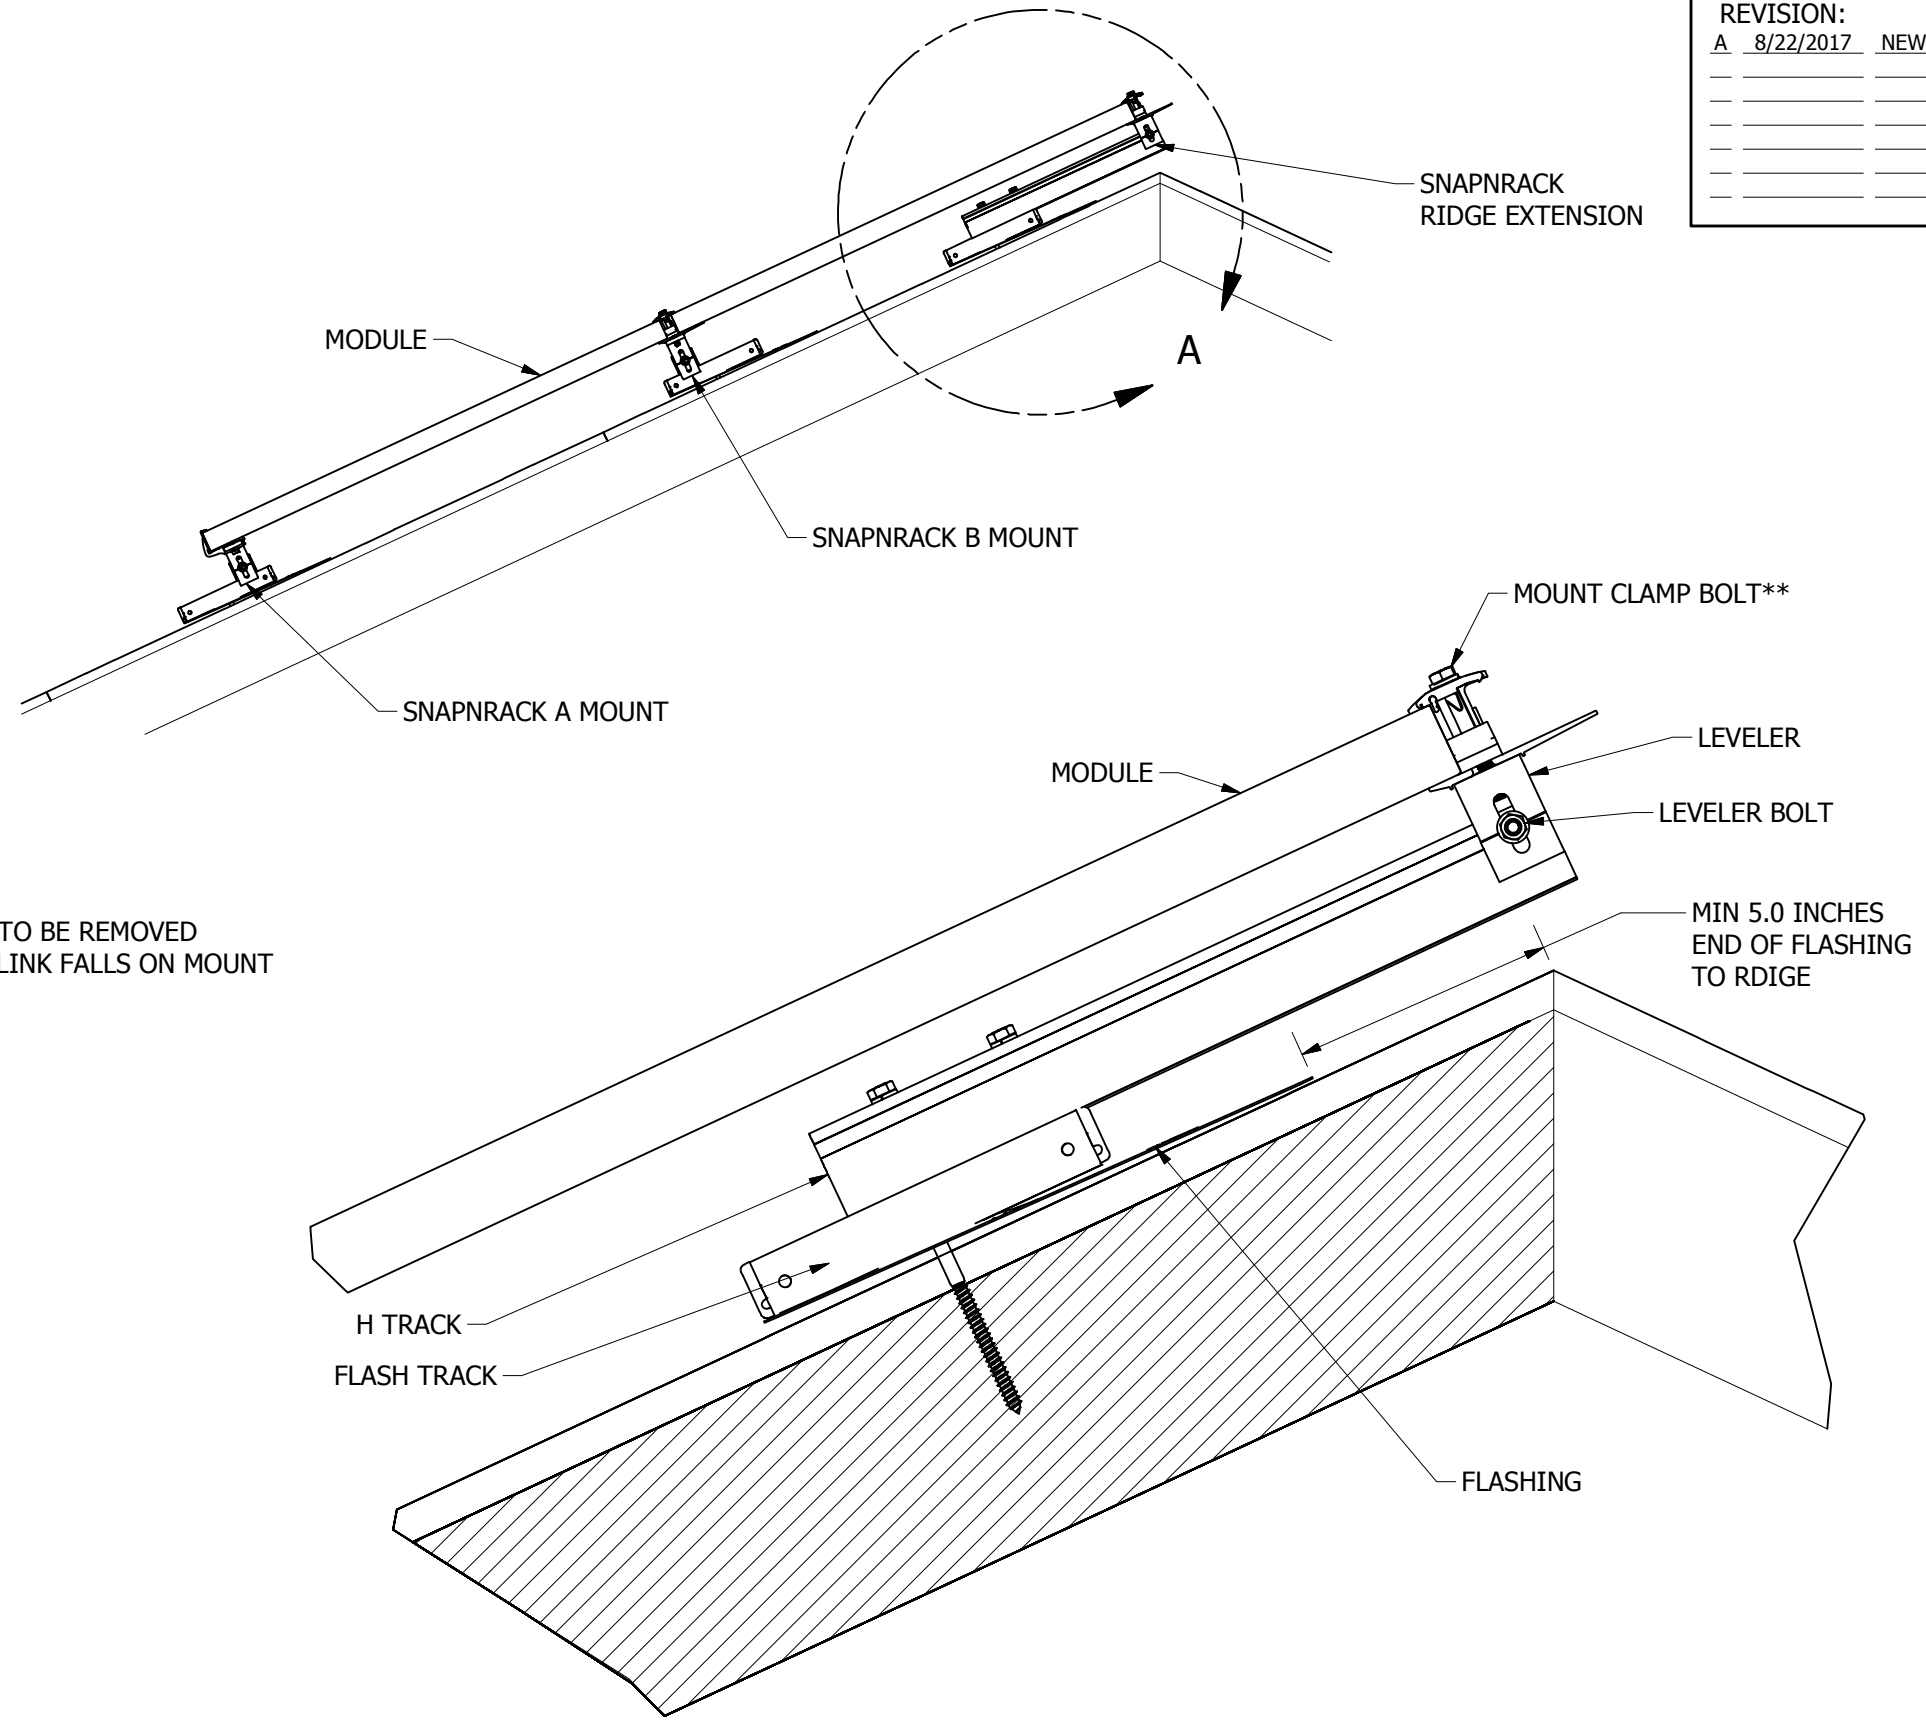

DETAIL A



Sunrun South LLC  
 595 MARKET STREET, 29TH FLOOR • SAN FRANCISCO, CA 94105 USA  
 PHONE (415) 580-6900 • FAX (415) 580-6902  
THE INFORMATION IN THIS DRAWING IS CONFIDENTIAL AND PROPRIETARY. ANY REPRODUCTION, DISCLOSURE, OR USE THEREOF IS PROHIBITED WITHOUT THE WRITTEN CONSENT OF SUNRUN SOUTH LLC.

DESIGNER: G.McPheeters  
 DRAFTER: B.Peterson  
 APPROVED BY: G.McPheeters

SCALE: NTS  
 DATE: 8/22/2017

PART NUMBER: SD-00709

DESCRIPTION: SYSTEM DETAIL, RIDGE EXTENSION HARDWARE

REV