


**SNAPRACK RL UNIVERSAL SPEEDSEAL TRACK COMPOSITION
ROOF MOUNTING**

EMBED $\phi 5/16"$ LAG SCREW 2-1/2" INTO THE ROOF
STRUCTURAL MEMBER / RAFTER

FOR TORQUE SPECIFICATIONS SEE INSTALLATION MANUAL

REVISION:			
1	11/11/2019	NEW DETAIL	BDP
2	7/6/2020	NU001199	DR

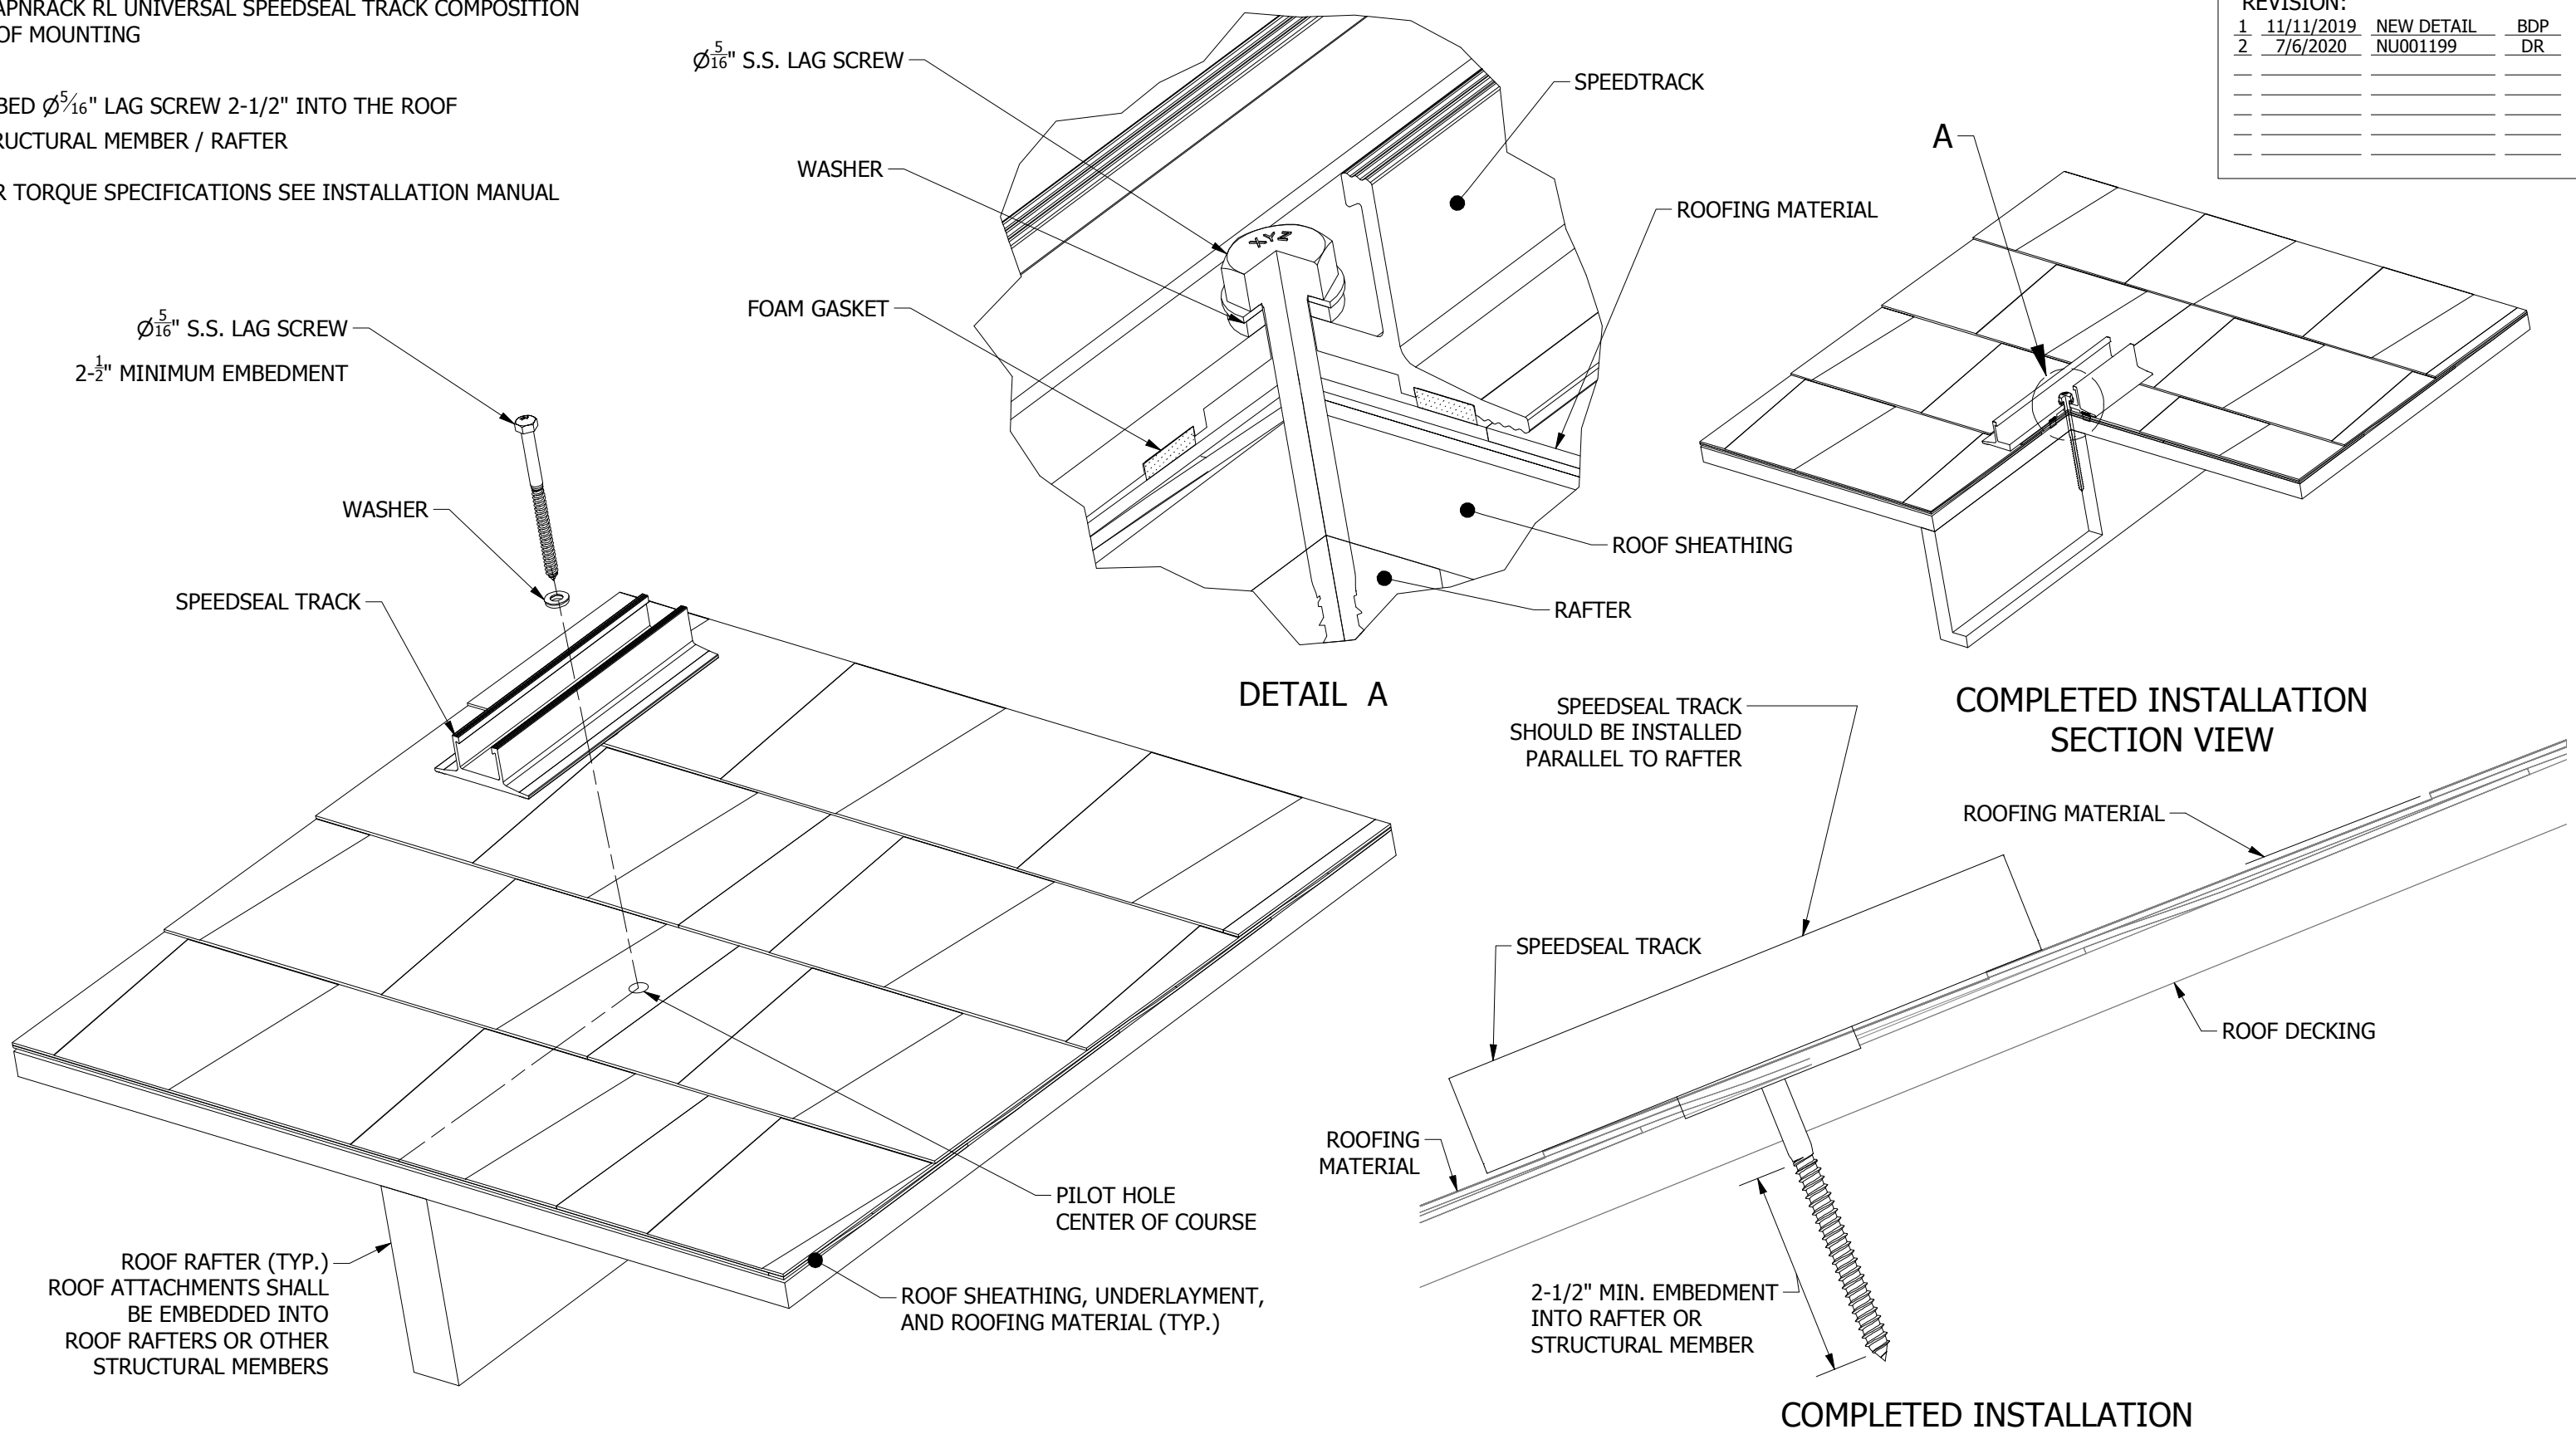

ROOF RAFTER (TYP.)
ROOF ATTACHMENTS SHALL
BE EMBEDDED INTO
ROOF RAFTERS OR OTHER
STRUCTURAL MEMBERS

SPEEDSEAL TRACK
SHOULD BE INSTALLED
PARALLEL TO RAFTER

2-1/2" MIN. EMBEDMENT
INTO RAFTER OR
STRUCTURAL MEMBER