

MOUNT TO SOLAR PANEL PLACEMENT SPECIFICATIONS FOR 2-MOUNT AND 3-MOUNT SYSTEMS IN BOTH LANDSCAPE AND PORTRAIT


REFER TO SNAPRACK INSTALLATION MANUAL FOR HARDWARE TORQUE SPECIFICATIONS

FOR ATTACHMENT SPECIFICATIONS, SEE: "SNR-DC-30004 TOPSPEED, ATTACHMENT DETAIL, MOUNT TO WOOD DECK"

FOR BASIC SYSTEM INFORMATION SEE: "SNR-DC-30006, TOPSPEED, SYSTEM OVERVIEW ON COMP"


FOR SPECIAL CASE INSTALLATIONS SEE: "SNR-DC-30007 TOPSPEED, SPECIAL CASE INSTALLATION"

| REVISION: | | | |
|-----------|-----------|------------|-----|
| 1 | 1/28/2022 | NEW DETAIL | MJA |
| A | 5/27/2022 | DC001090 | BDP |
| B | 7/28/2022 | DC001321 | MJA |
| | | | |
| | | | |
| | | | |

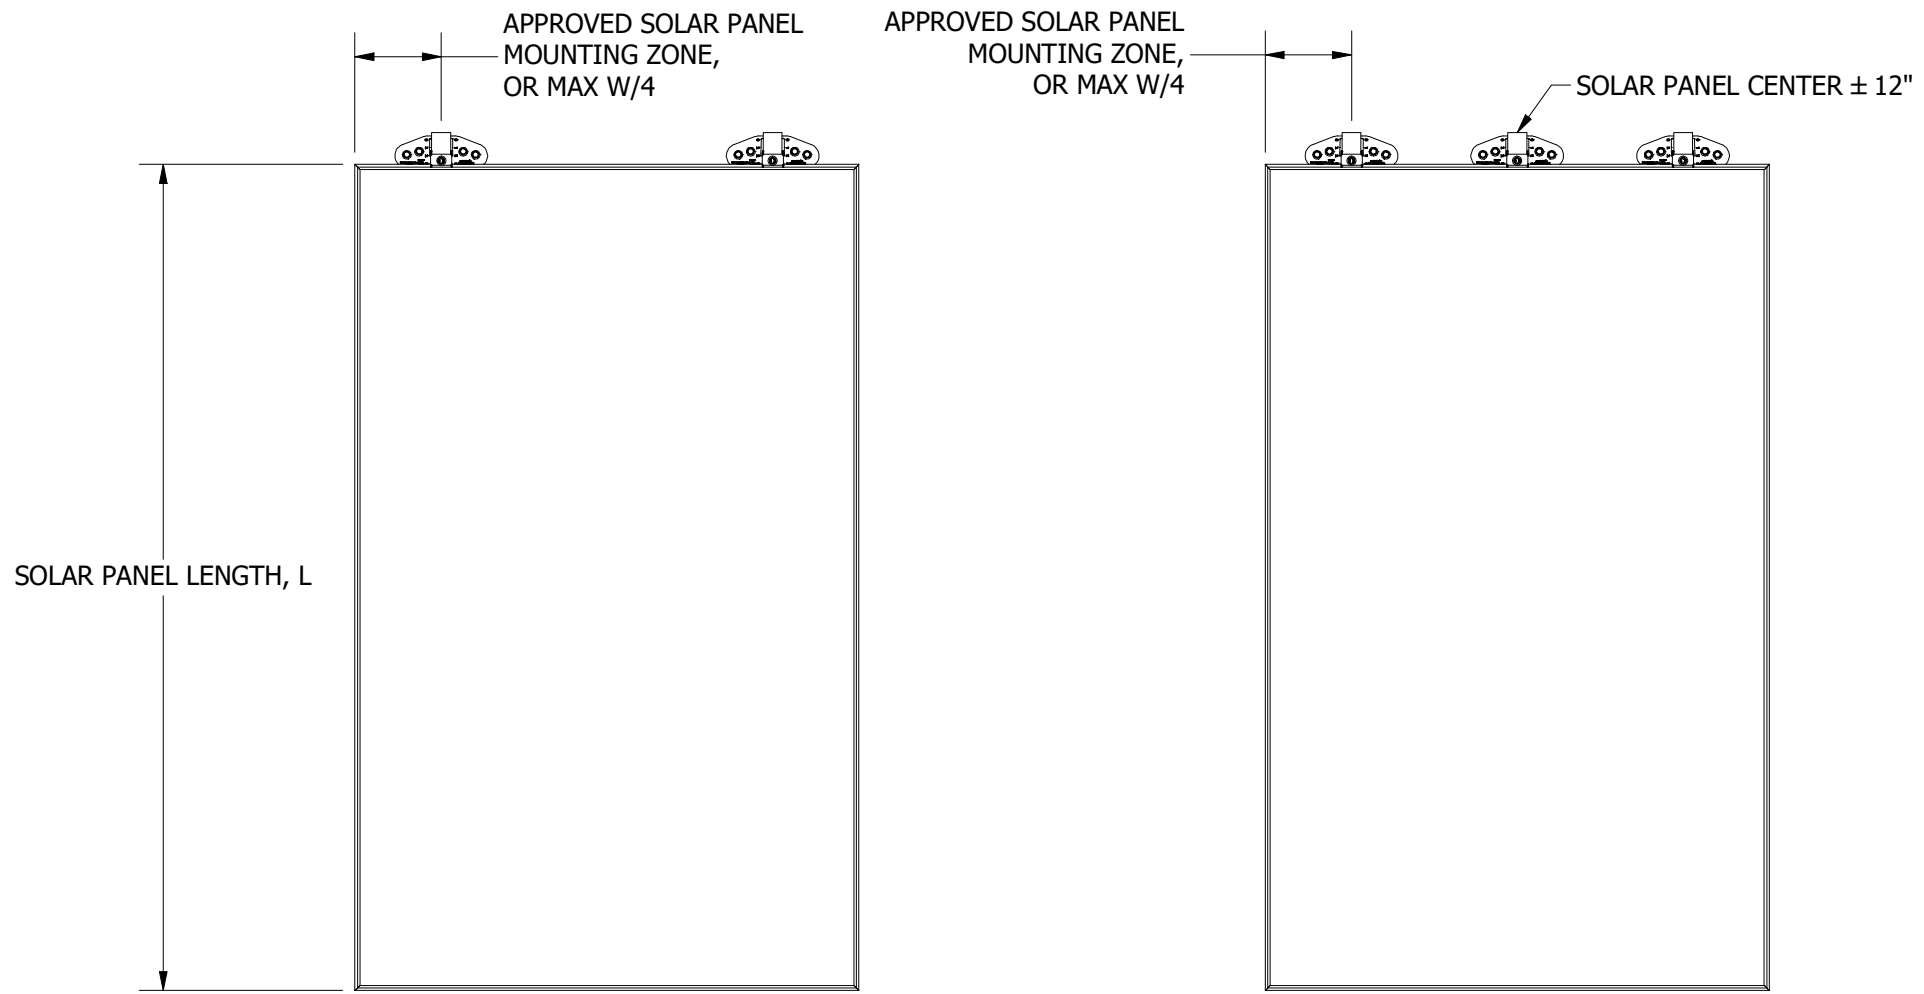

2-MOUNT, PORTRAIT

3-MOUNT, PORTRAIT

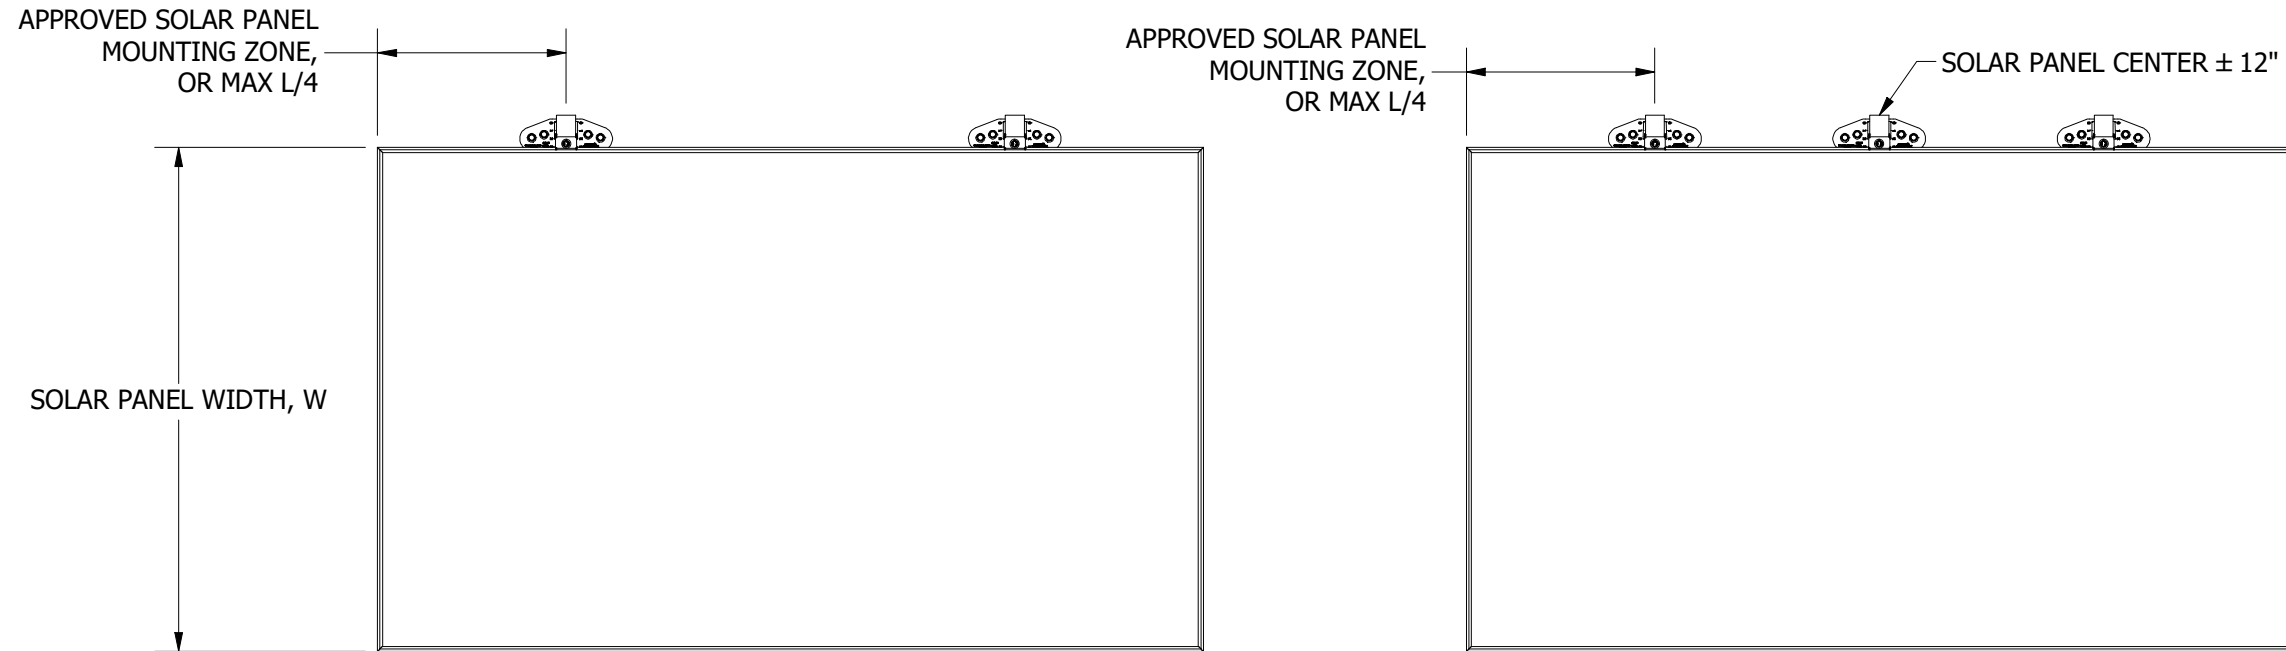

2-MOUNT, LANDSCAPE

3-MOUNT, LANDSCAPE



Sunrun South LLC
 595 MARKET STREET, 29TH FLOOR • SAN FRANCISCO, CA 94105 USA
 PHONE (415) 580-6900 • FAX (415) 580-6902
 THE INFORMATION IN THIS DRAWING IS CONFIDENTIAL AND PROPRIETARY. ANY REPRODUCTION, DISCLOSURE, OR USE THEREOF IS PROHIBITED WITHOUT THE WRITTEN CONSENT OF SUNRUN SOUTH LLC.

DESIGNER: M.AFFENTRANGER
 DRAFTER: M.AFFENTRANGER
 APPROVED BY: B.PETERSON

SCALE: NTS
 DATE: 7/28/2022

DRAWING NUMBER:
 SNR-DC-30005

DESCRIPTION:
 TOPSPEED, MOUNT TO SOLAR PANEL PLACEMENT

REV: **B**